

Handtekening:


Badk type F1-E2

Schaal: 1:20

Project: Scherf 18 - Ede

Badk bnr 14-16-18-20 1e VERD.avs

Datum 16 -4-2025

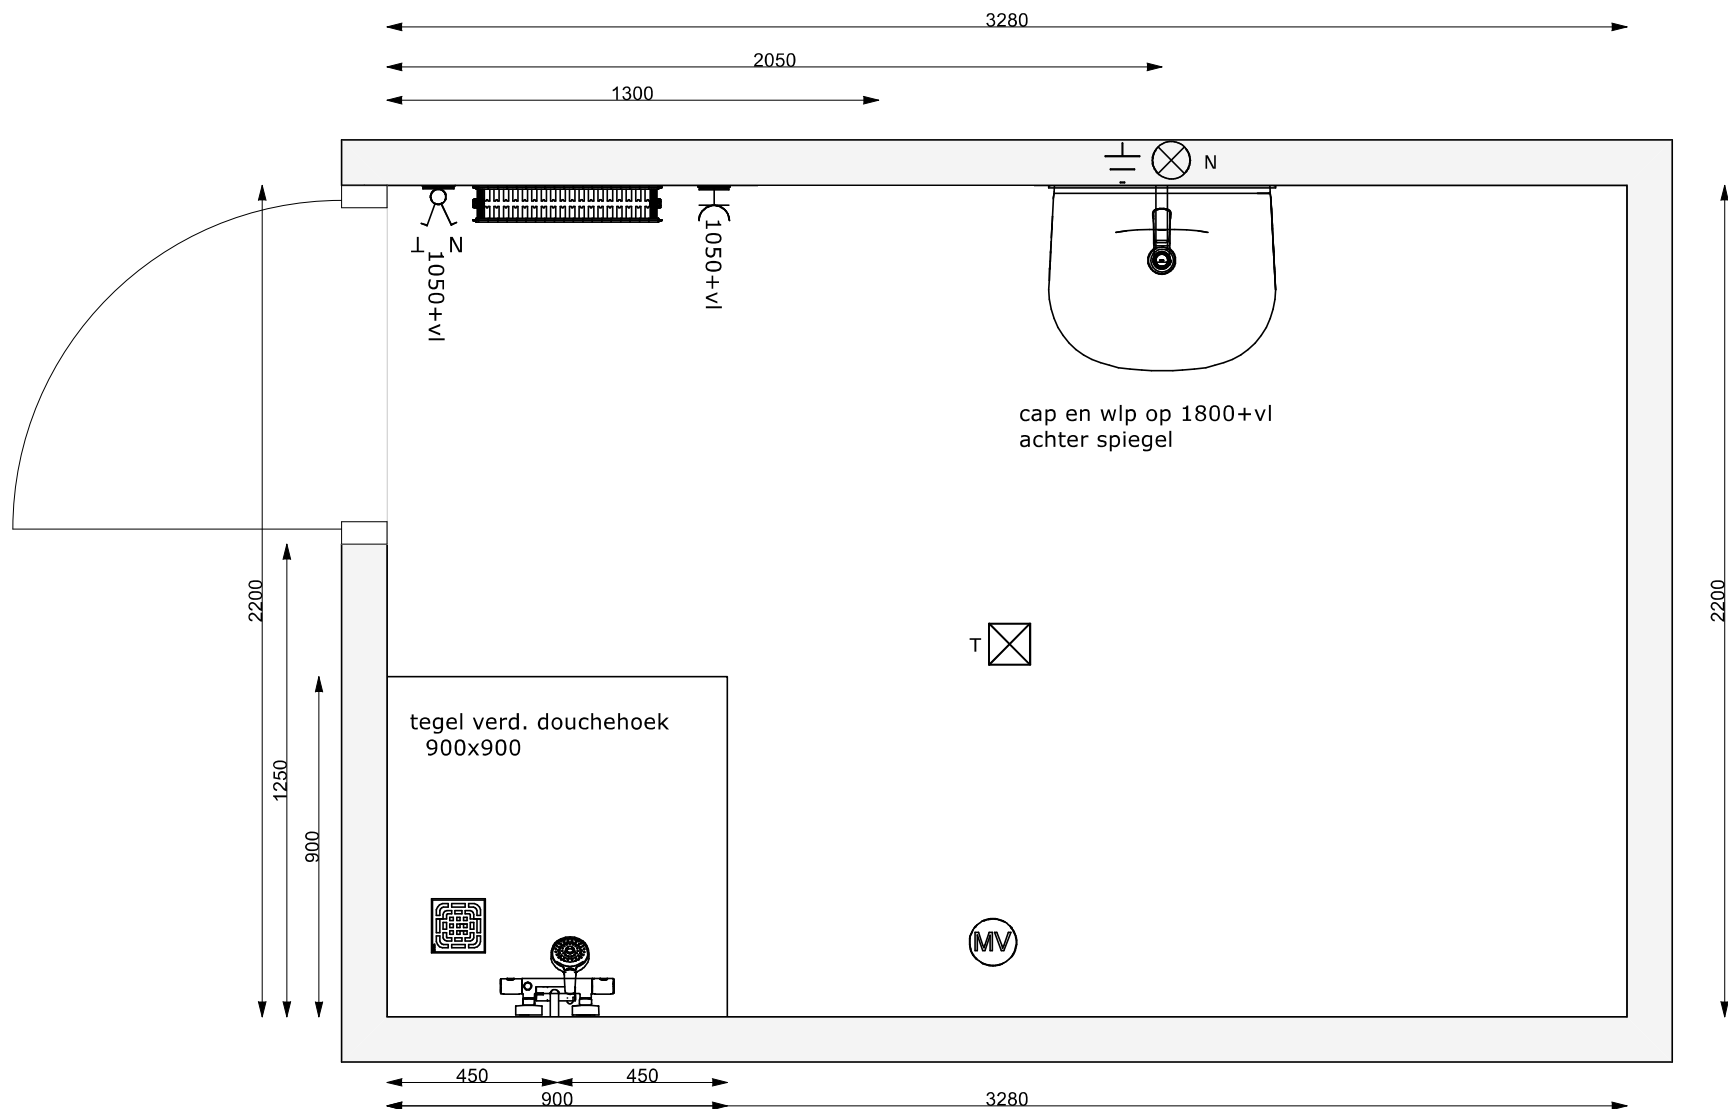

Handtekening:

Badk type F1

Schaal: 1:20

Project: Scherf 18 - Ede

Badk bnr 14-16-18-2e VERD.avs

Datum 16 -4-2025

