

Handtekening:


Badk type C3s-D2s

Schaal: 1:20

Project: Scherf 18 - Ede

Badk bnr 21-23-25-27.avs

Datum 16 -4-2025

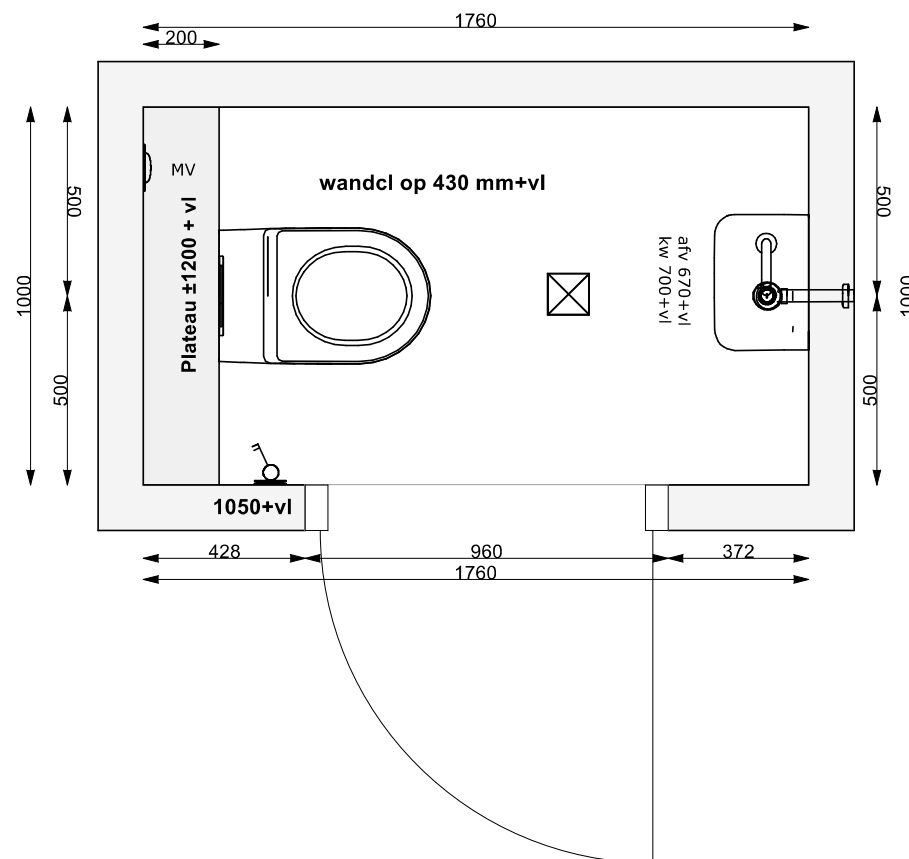

Handtekening:

Toilet type C3s-D2s

Schaal: 1:20

Project: Scherf 18 - Ede

Toilet bnr 21-23-25-27.avs

Datum 16 -4-2025