

Handtekening:


Badk type C1s-D1s

Schaal: 1:20

Project: Scherf 18 - Ede

Badk bnr 8-10.avs

Datum 16 -4-2025

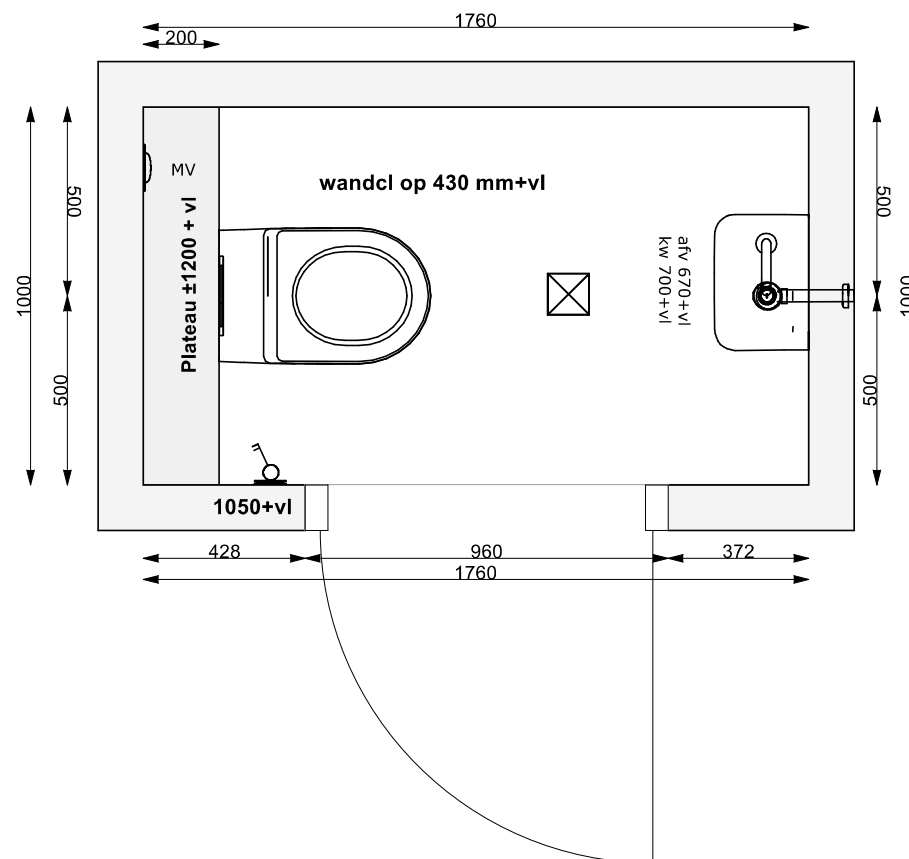

**Handtekening:**

**Toilet type C1s-D1s**

**Schaal: 1:20**

**Project: Scherf 18 - Ede**

**Toilet bnr 8-10.avs**

**Datum 16 -4-2025**